



PŮDORYS 1.PP

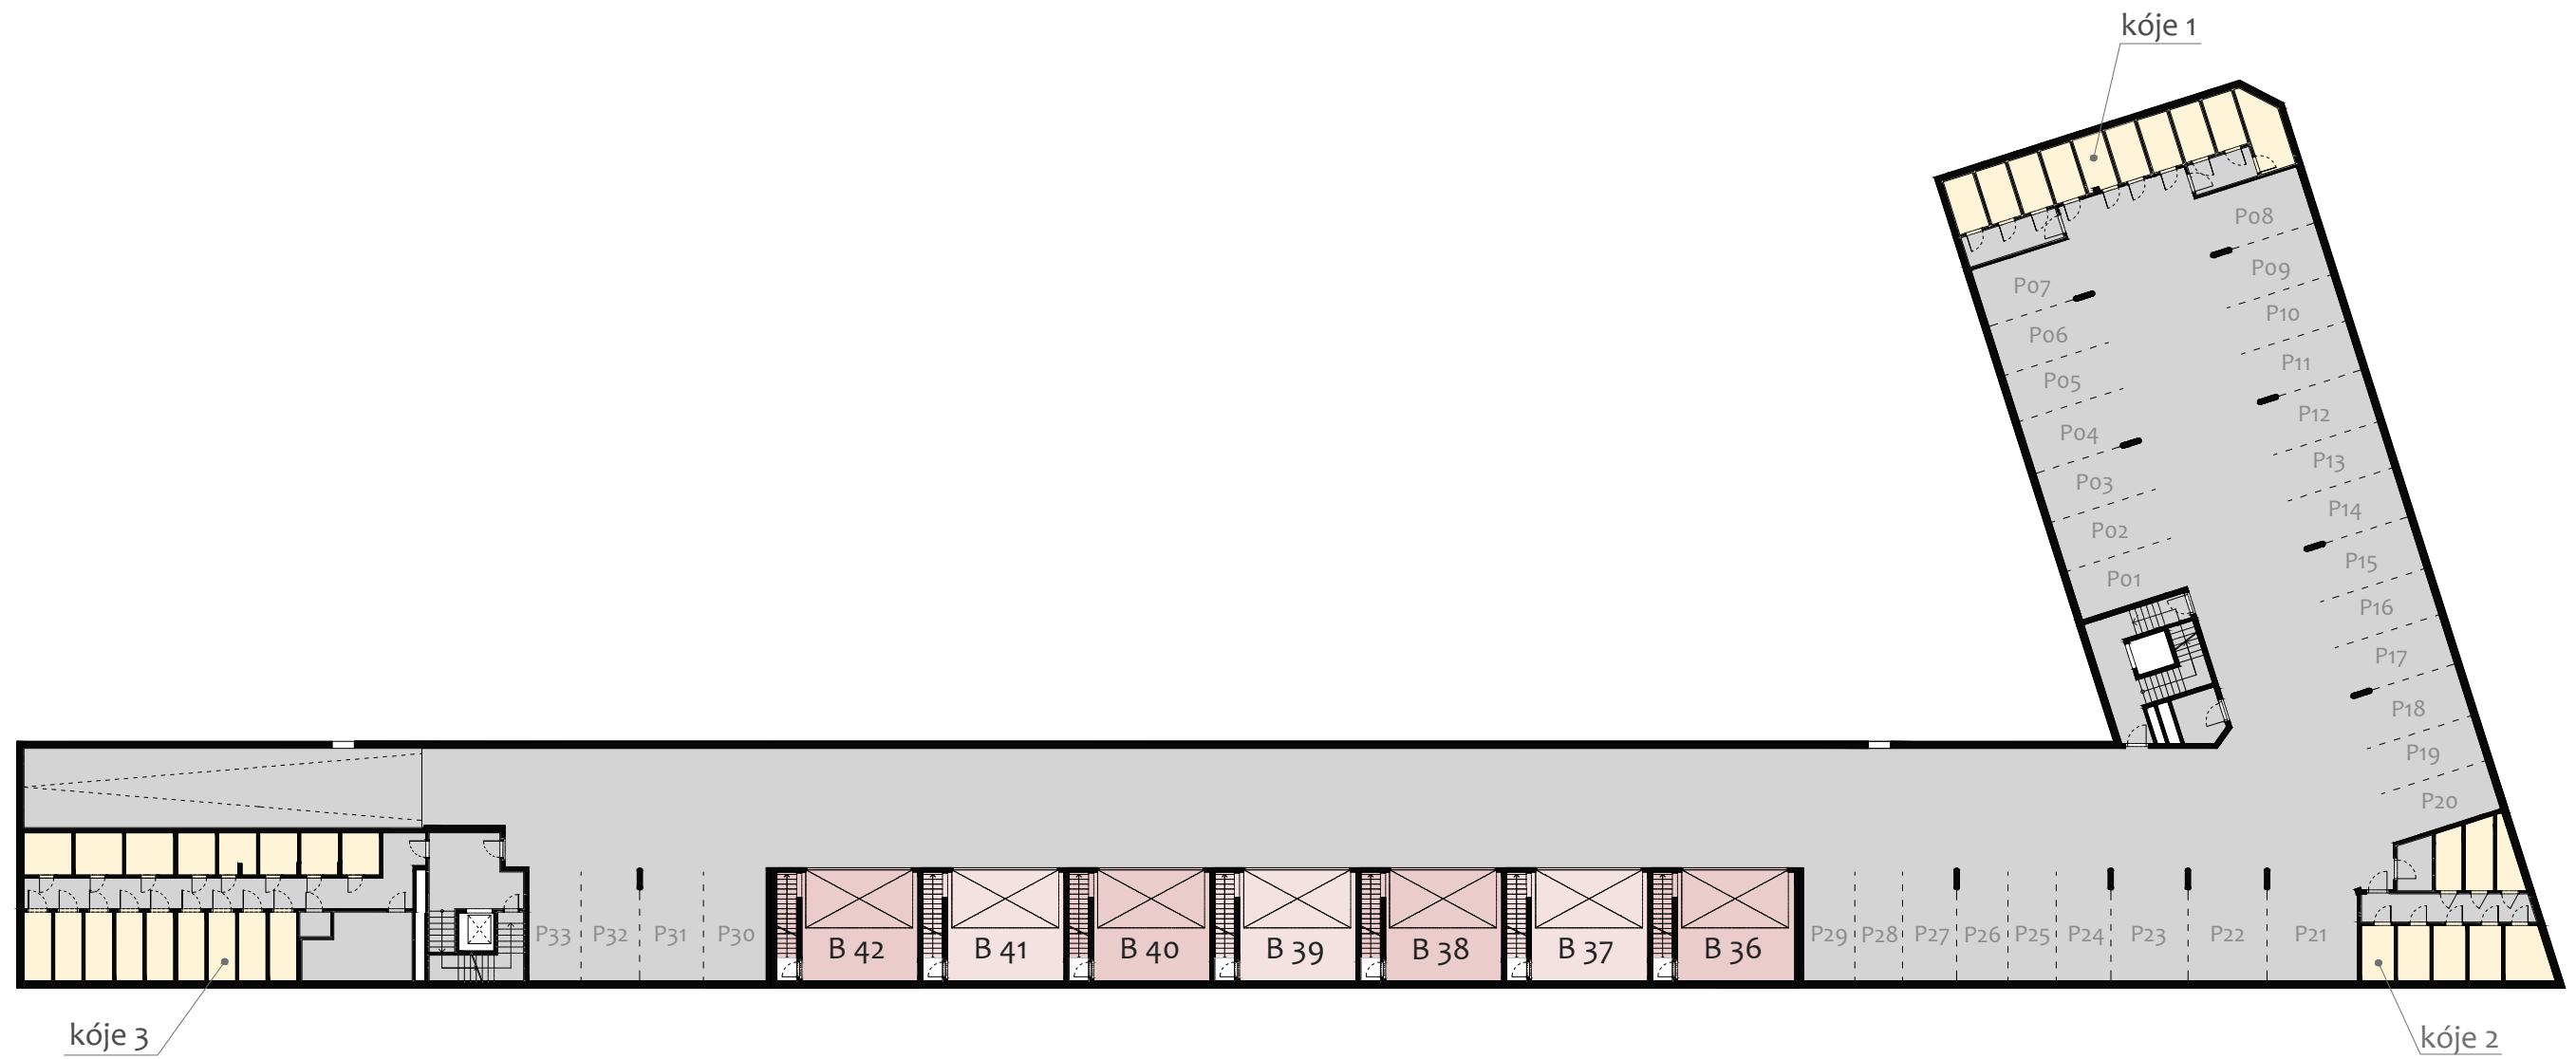


kóje 3


kóje 2

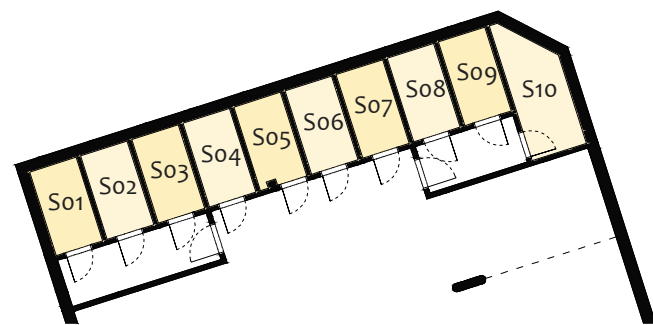

kóje 1

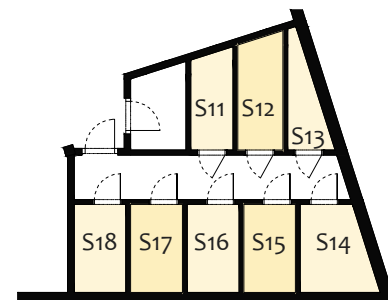

kóje 2

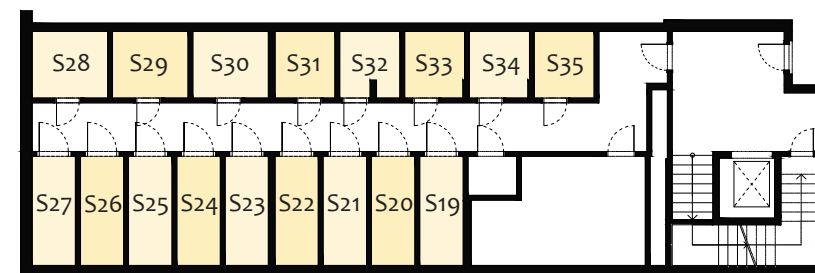

kóje 3